



PLAN No.3

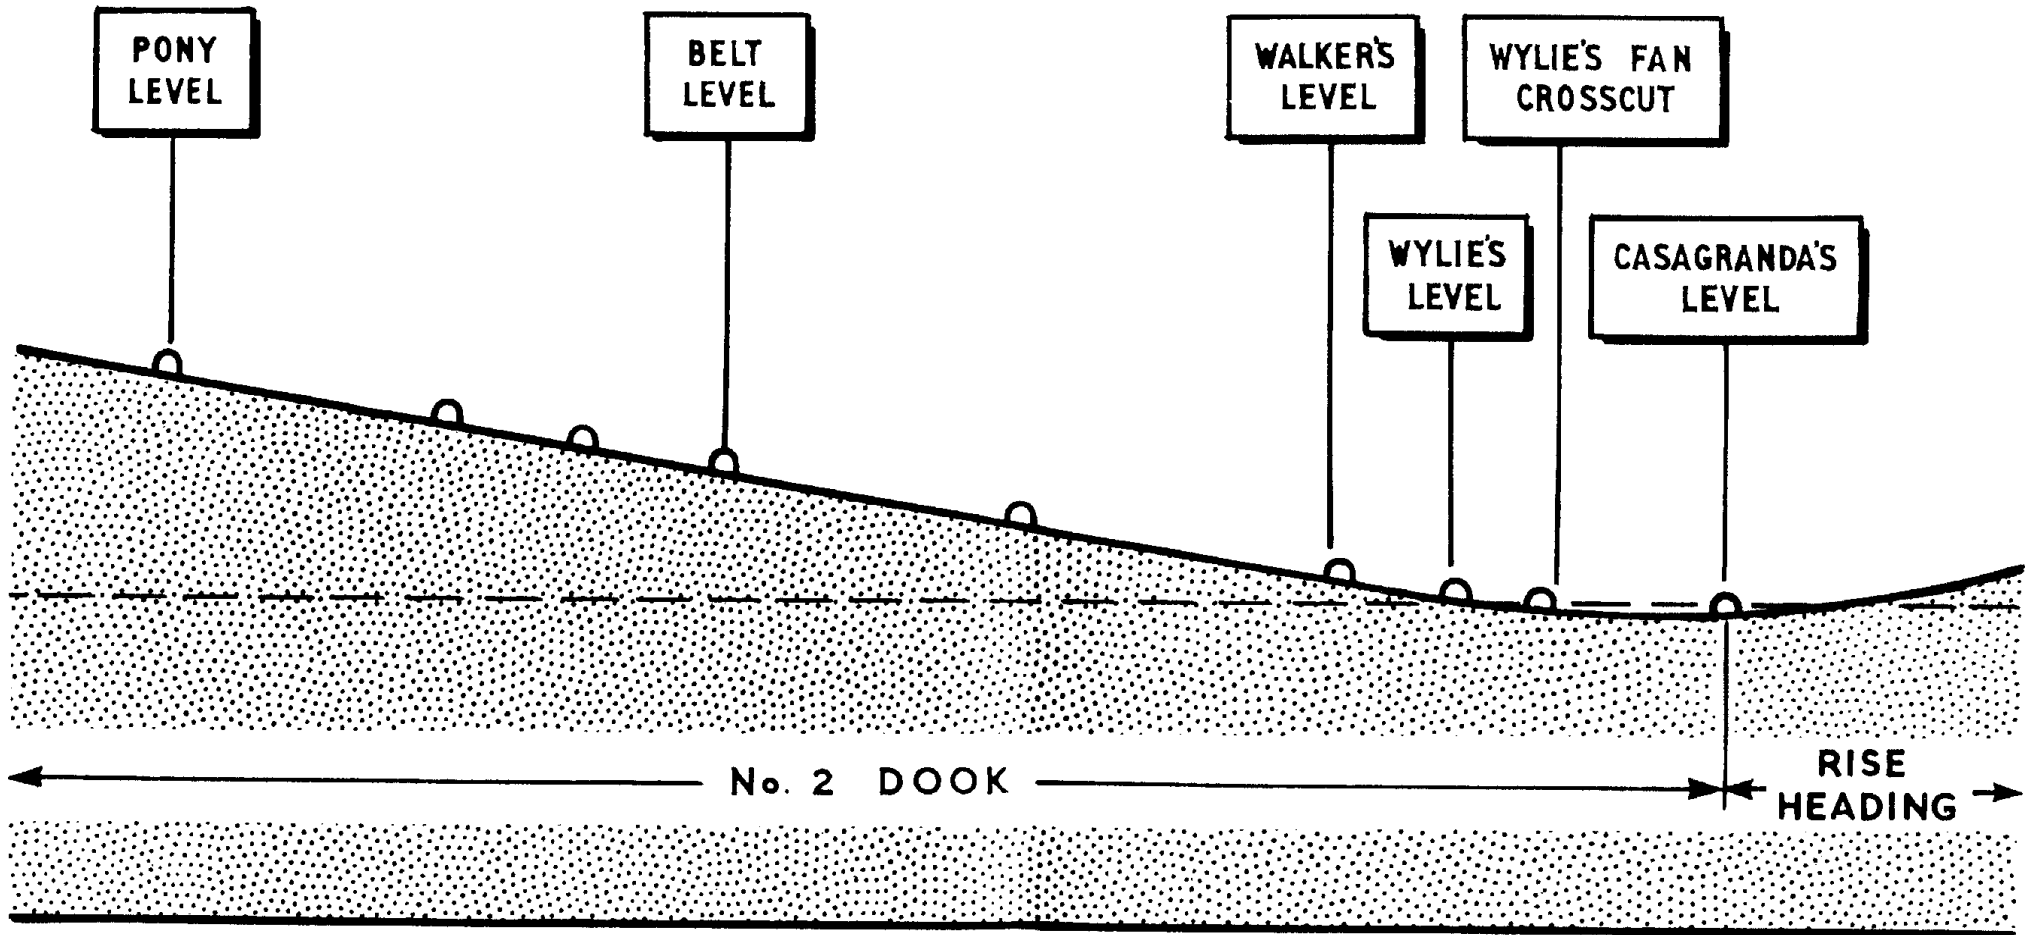

SCALE : FEET

ELEVATION AT A-B

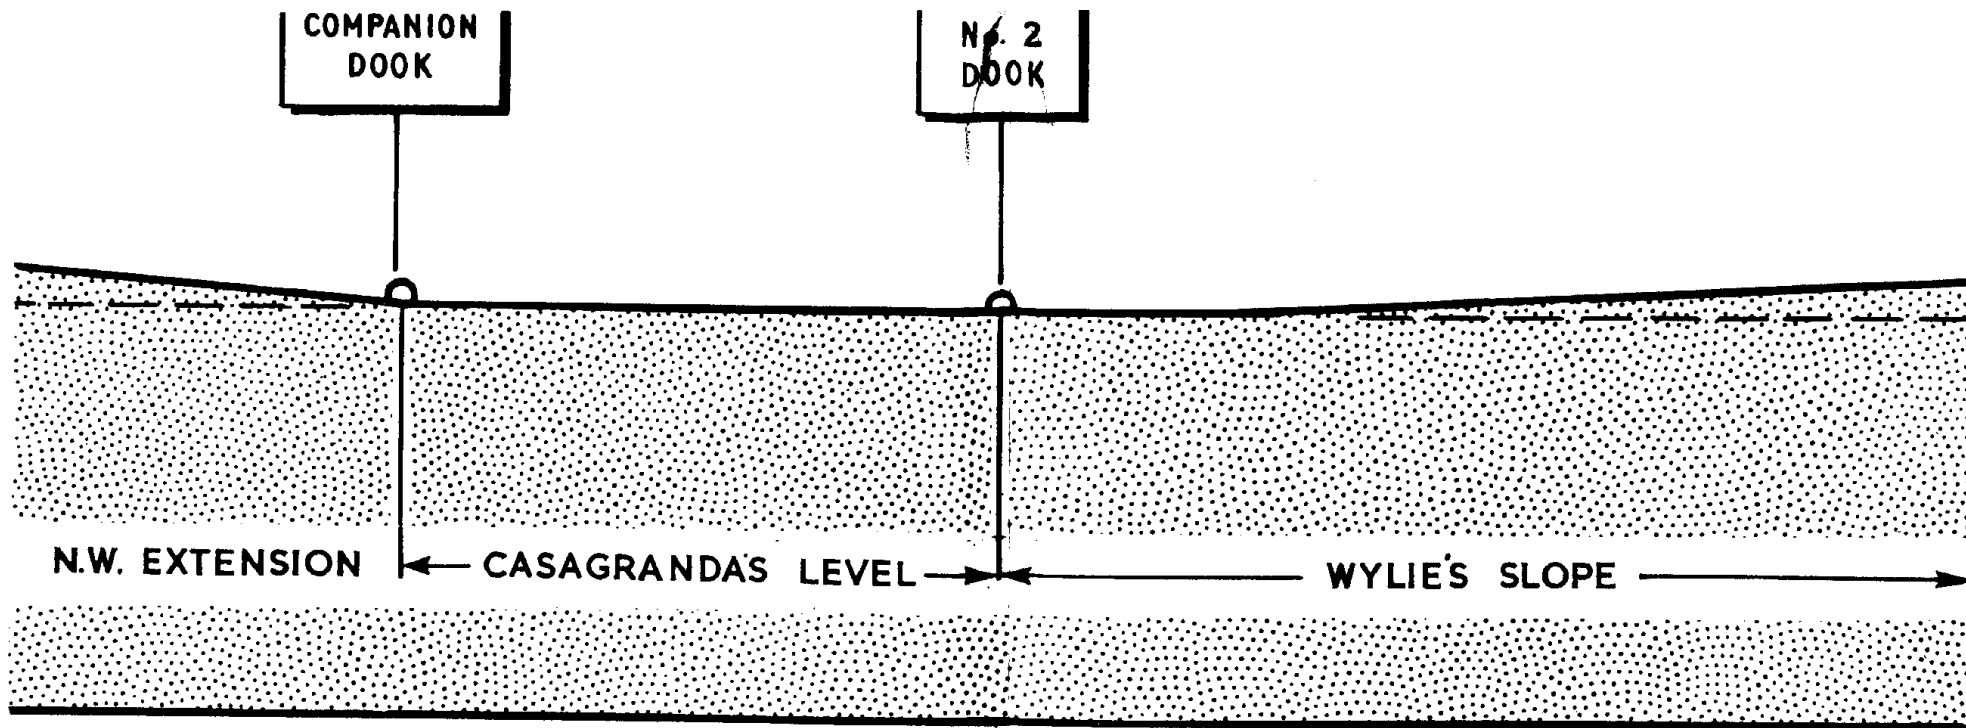

SCALE : FEET

ELEVATION AT C-D

KAMES COLLIERY
SIX FEET COAL WORKINGS (WEST SIDE)